




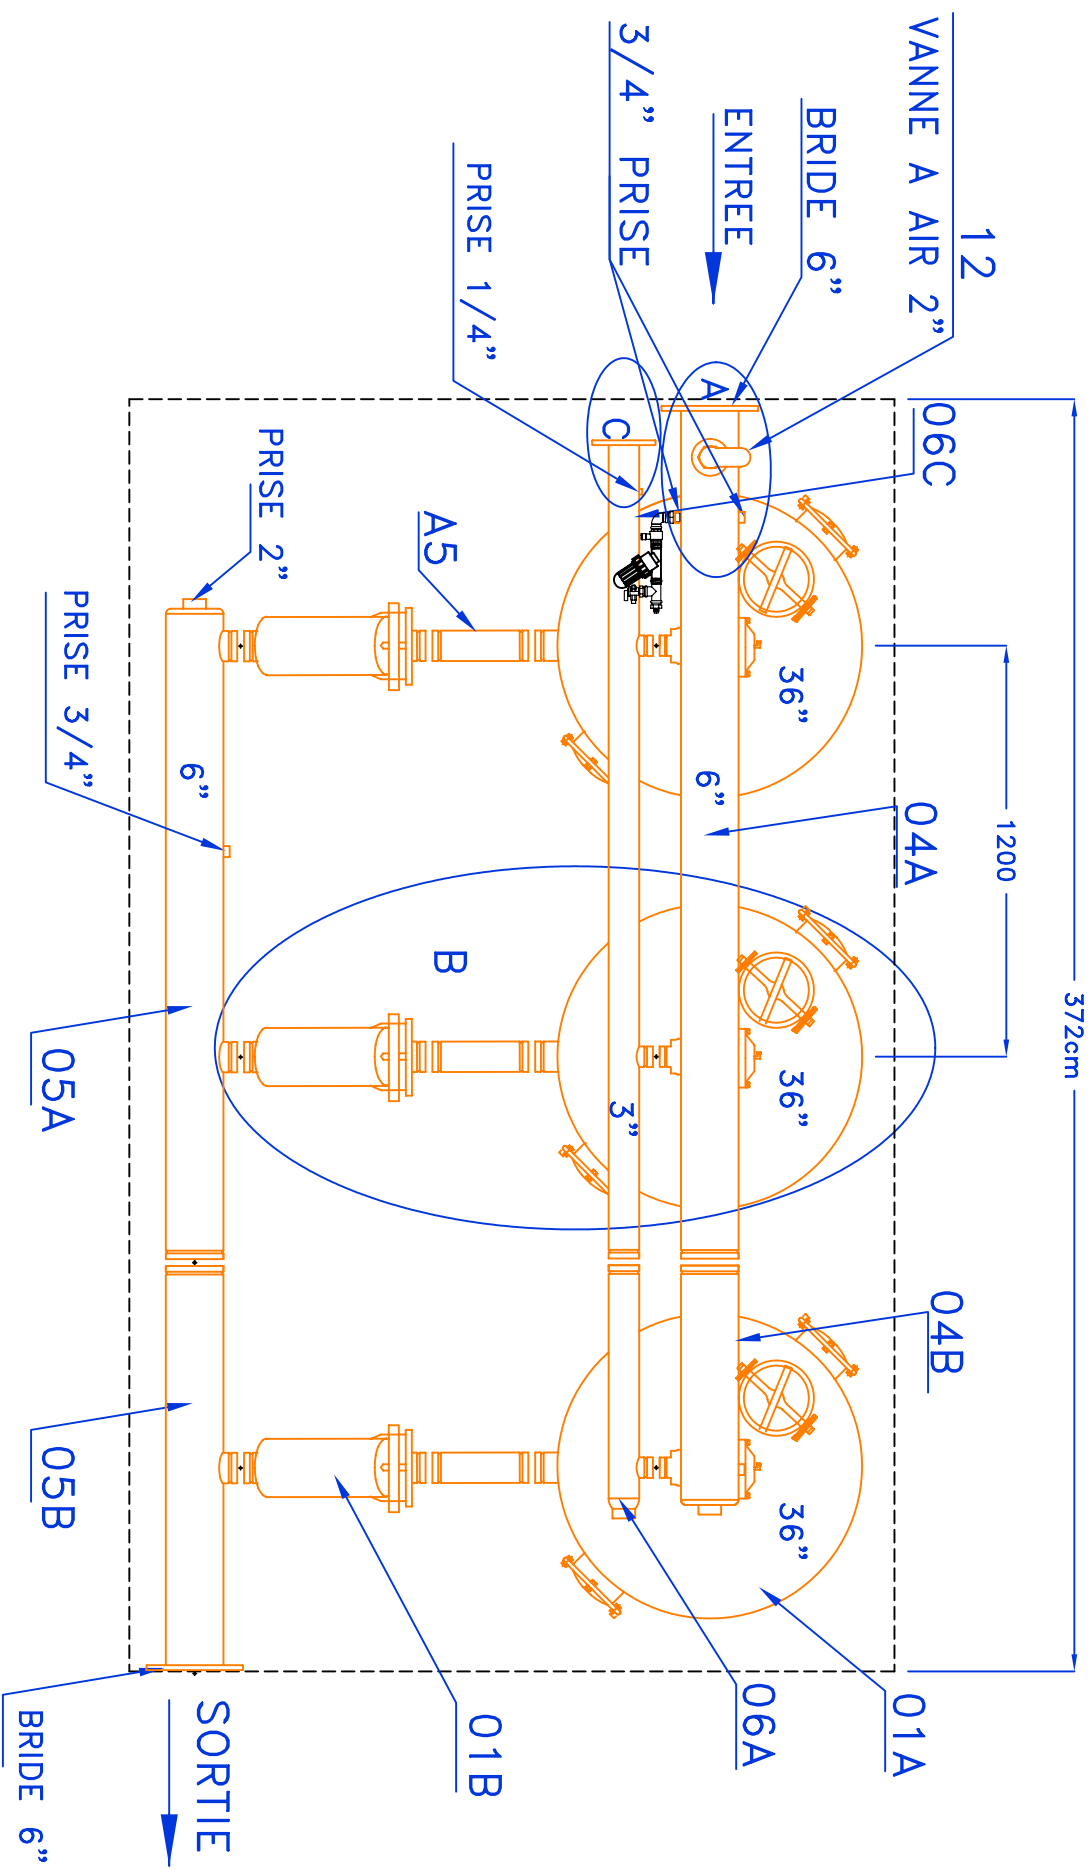


NETAFIM France, Quartier Battesti RN7 Palette 13100 LE THOLONET FRANCE Tel : 33 (0)4 42 66 83 53 Fax : +33 (0)4 42 66 87 86				WATER SOURCE: INLET PRESSURE: FLOW RATE		DRAWN: LARISA	SCALE: N/A	DATE: 21.07.10
DISK: HAIM DWG: 806650+3x330-NF				PAGE 1 OF 5 PAGES		PROJECT: NETAFIM FRANCE		
DWG. NAME: 3x 36" +3 x F330				APPROVED: ARYE		CLIENT:		

VIEW B

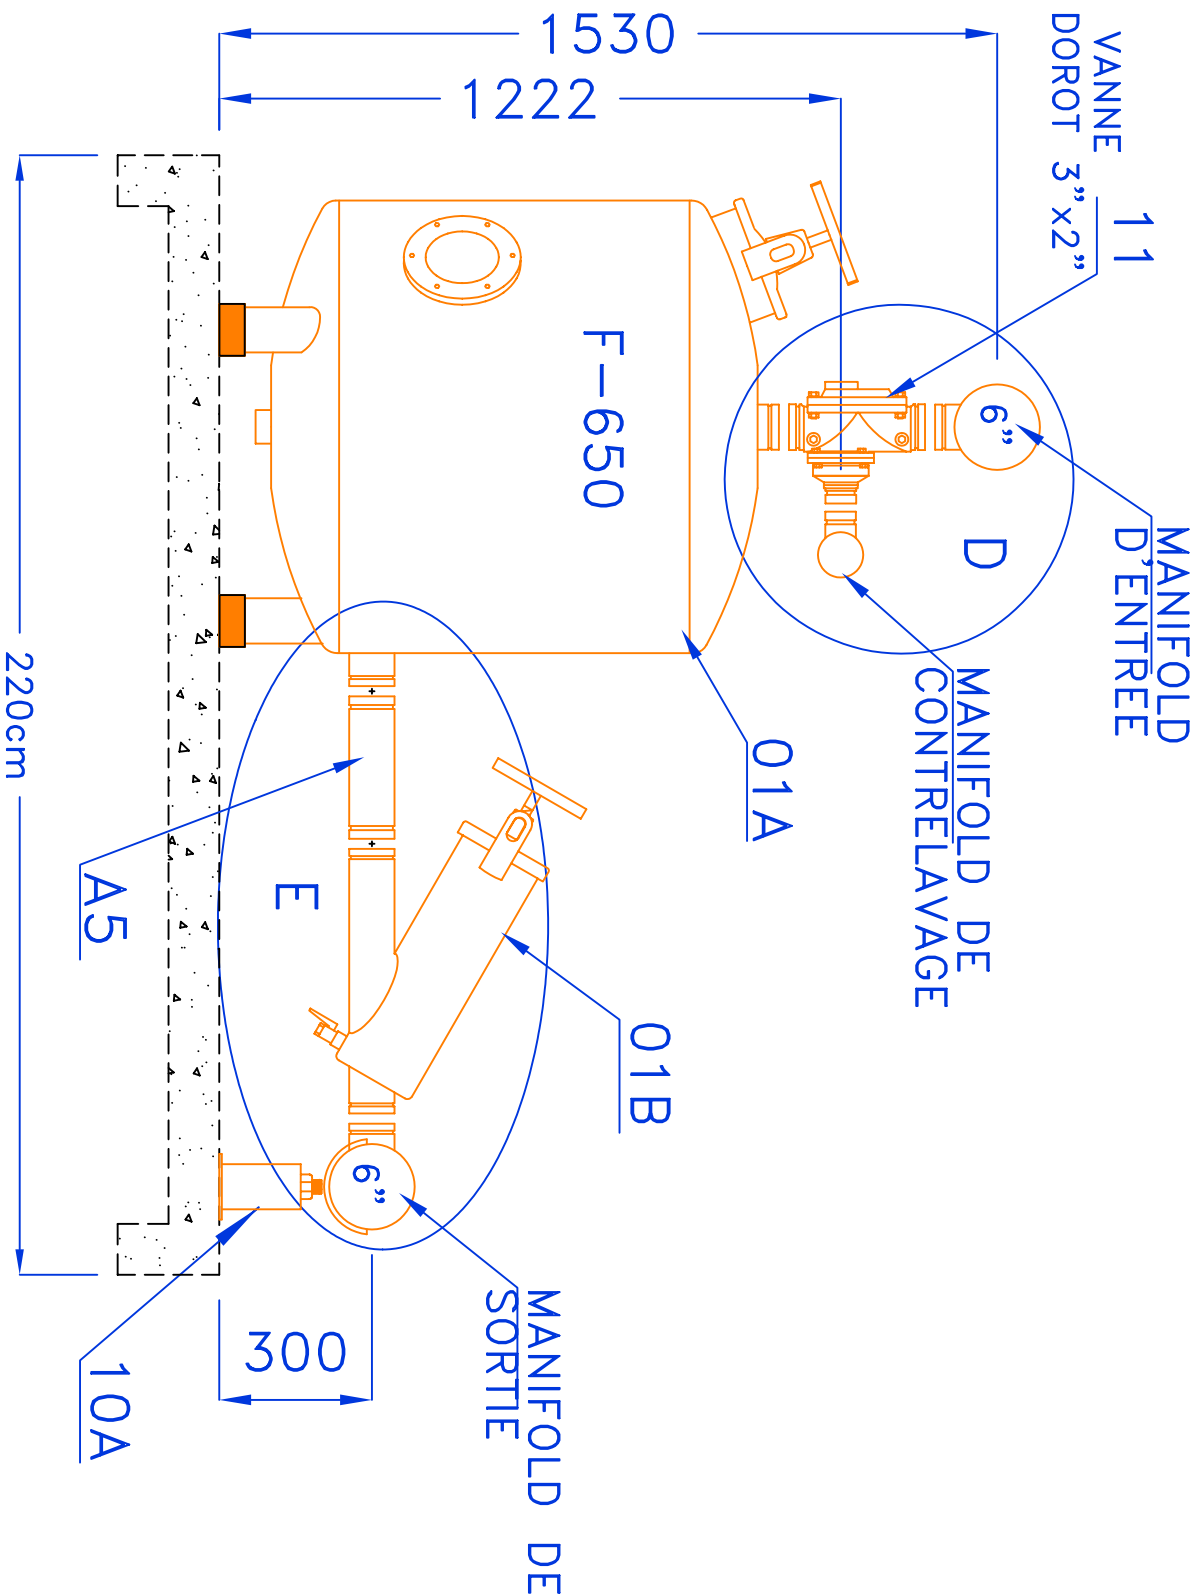


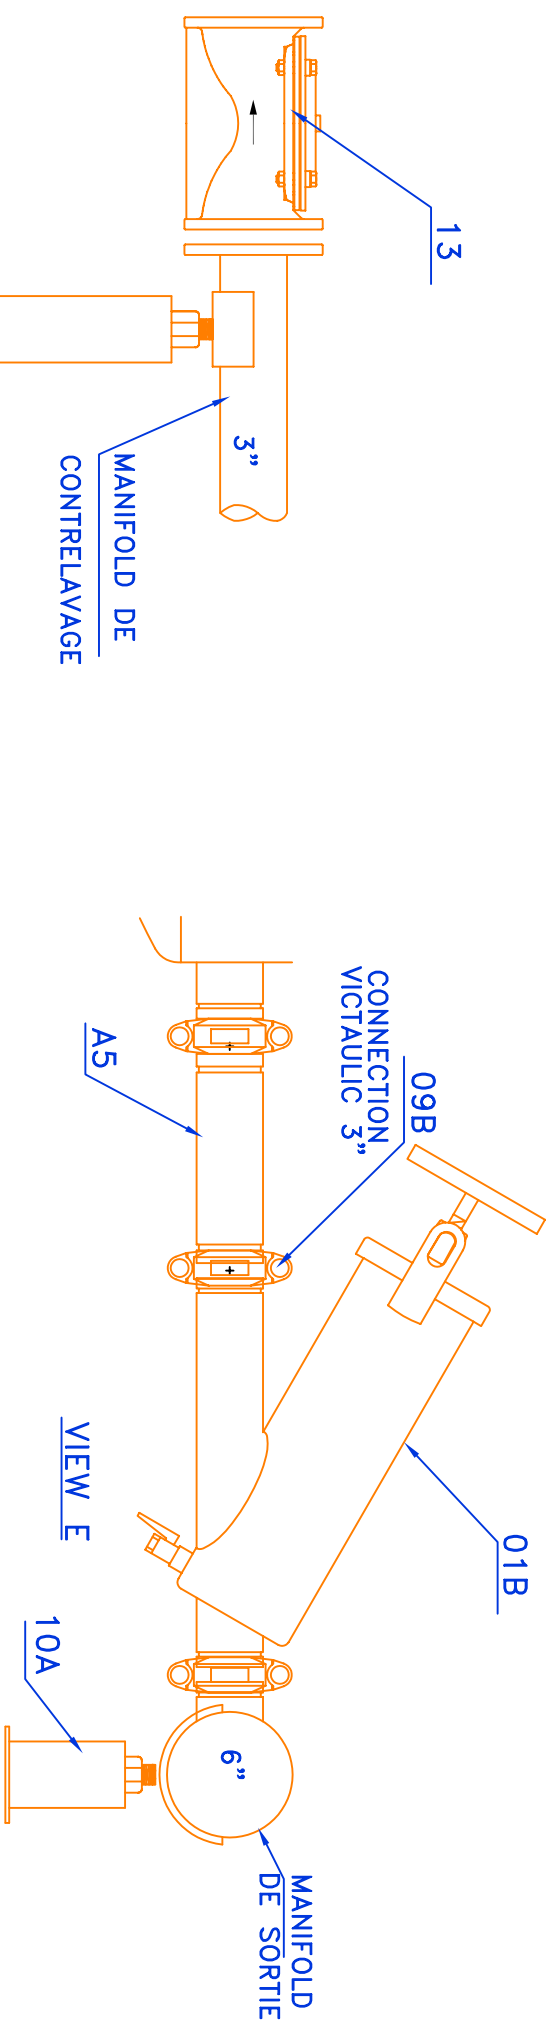


VIEW E

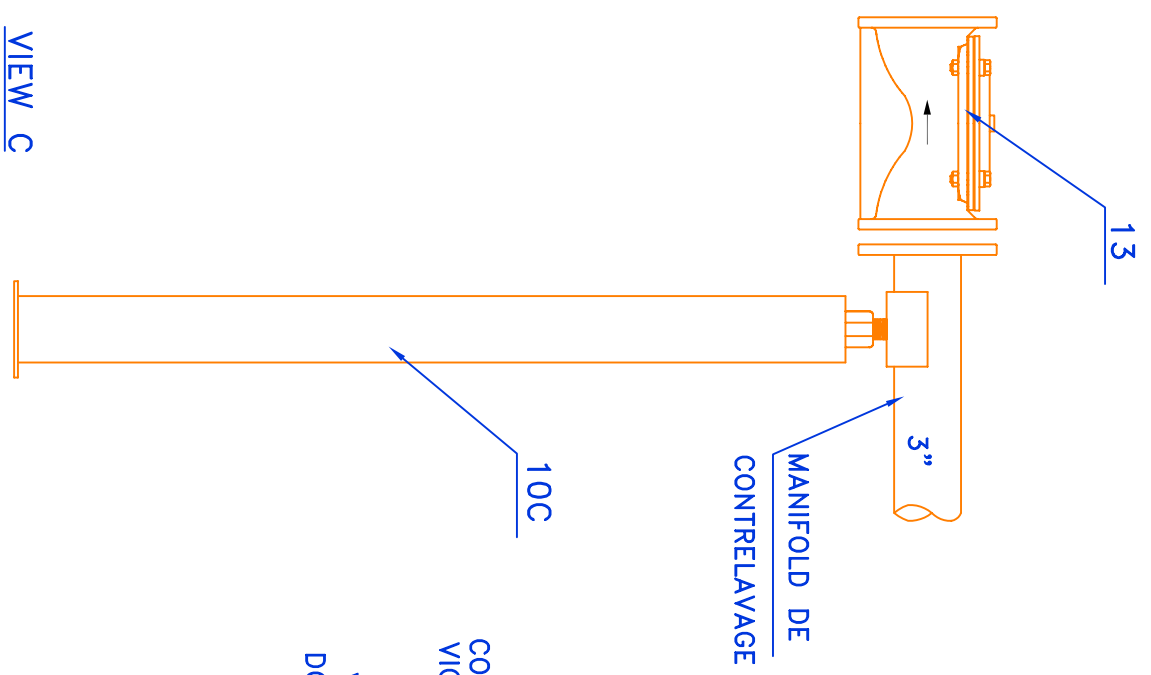

VIEW C

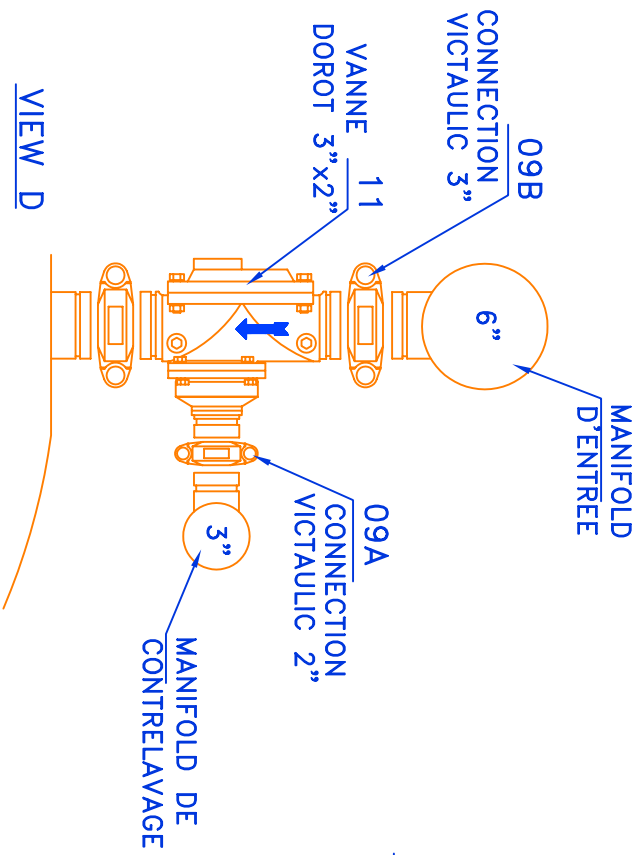

VIEW D

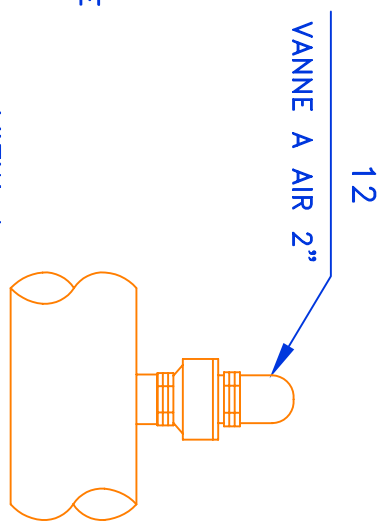

VIEW A

NETAFIM France, Quartier Battesti RN7 Palette 13100 LE THOLONET FRANCE Tel : 33 (0)4 42 66 83 53 Fax : +33 (0)4 42 66 87 86		WATER SOURCE: INLET PRESSURE: FLOW RATE M / H		DRAWN: LARISA CHECKED: HAIM APPROVED: ARYE PROJECT: NETAFIM FRANCE		SCALE: N/A COUNTRY: CLIENT:		DATE: 21.07.10	
DISK: HAIM	DWG 06x650+3x330-NF	PAGE 3	OF 5	PAGES					
		DWG. NAME: 3 X 36" +3 X F330							

