


NETAFIM France, Quartier Battesti RN7 Palette 13100 LE THOLONET FRANCE Tel : 33 (0)4 42 66 83 53 Fax : +33 (0)4 42 66 87 86		WATER SOURCE: INLET PRESSURE: FLOW RATE: M / H		DRAWN: LARISA CHECKED: HAIM APPROVED: ARYE		SCALE: N/A COUNTRY: CLIENT:	
DISK: HAIM DWG: 866x650+5x330-NF		PAGE 1 OF 5 PAGES		PROJECT: NETAFIM FRANCE 5 X 36" +5 X F330		DATE: 06.07.10	

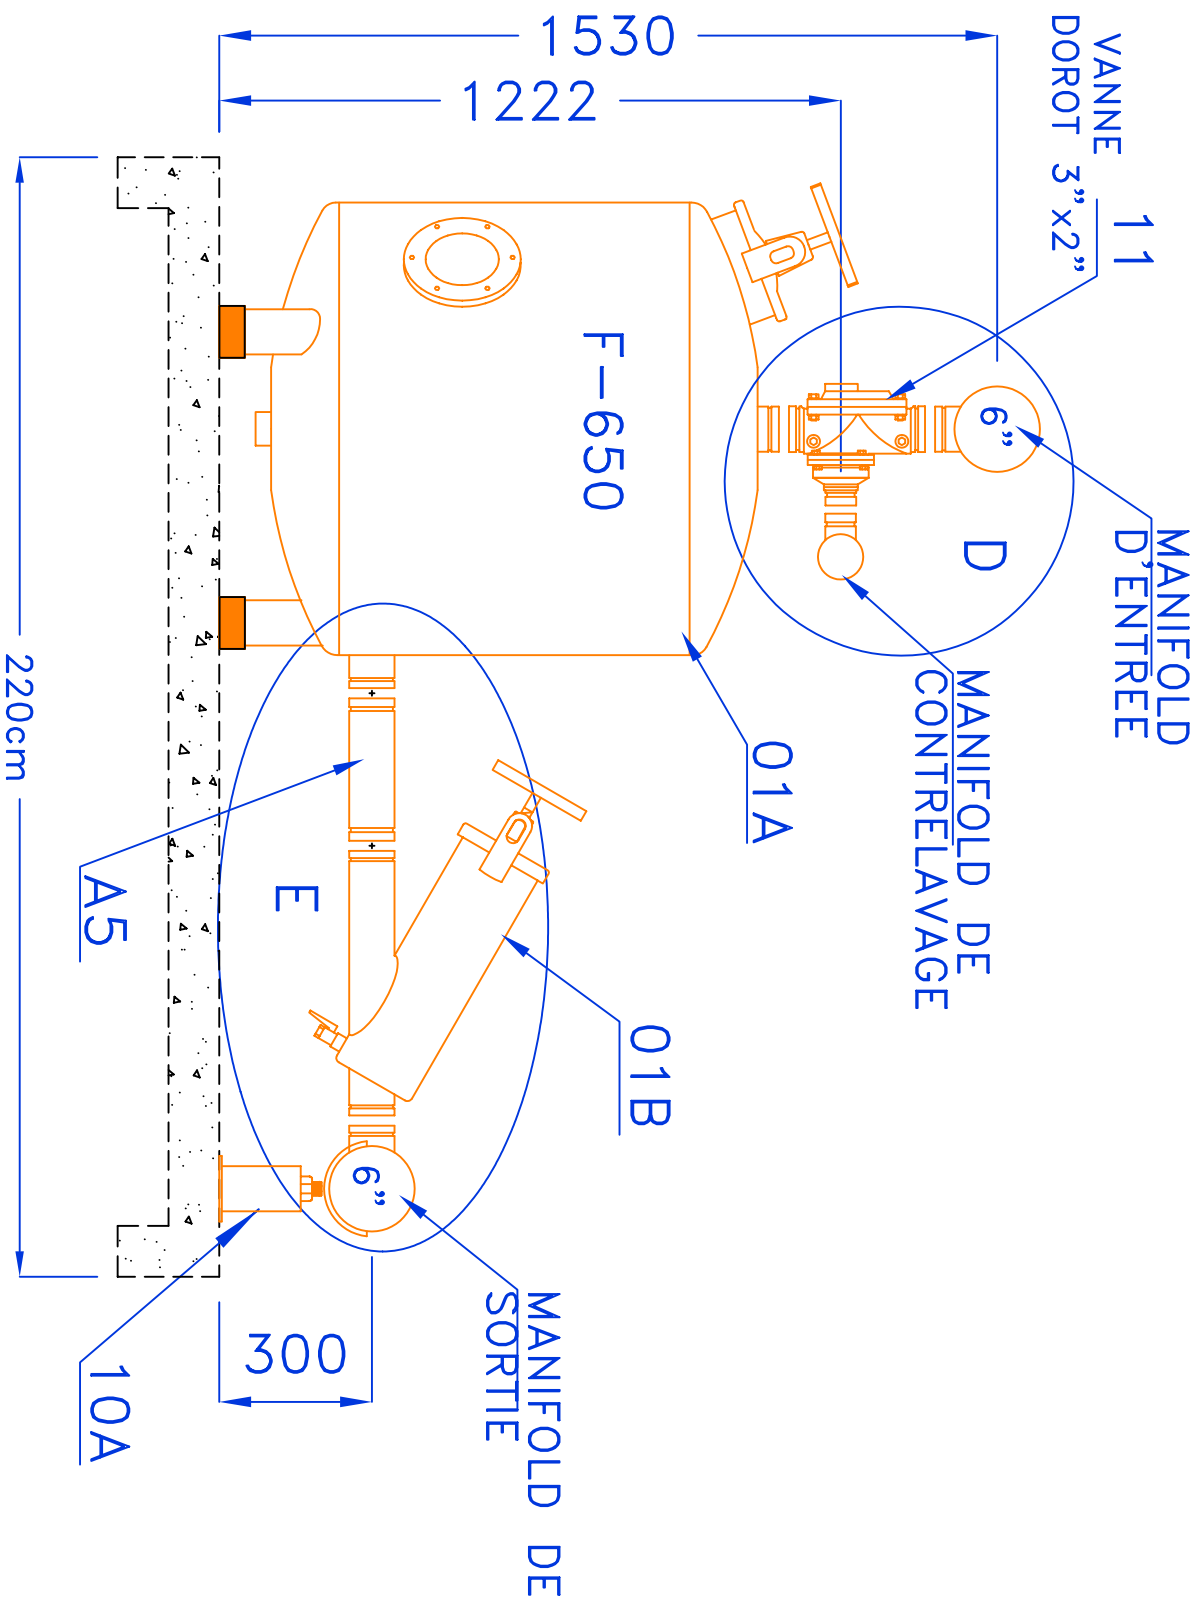


VIEW B



NETAFIM France,
 Quartier Battesti RN7
 Palette 13100 LE THOLONET FRANCE
 Tel : 33 (0)4 42 66 83 53
 Fax : +33 (0)4 42 66 87 86

WATER SOURCE:	
INLET PRESSURE:	
FLOW RATE	M /H

DRAWN:	LARISA	SCALE:	N/A	DATE:	18.07.10
CHECKED:	HAIM	COUNTRY:			
APPROVED:	ARYE	CLIENT:			
PROJECT:	NETAFIM FRANCE				
DWG. NAME:	5 X 36" +5 X F330				

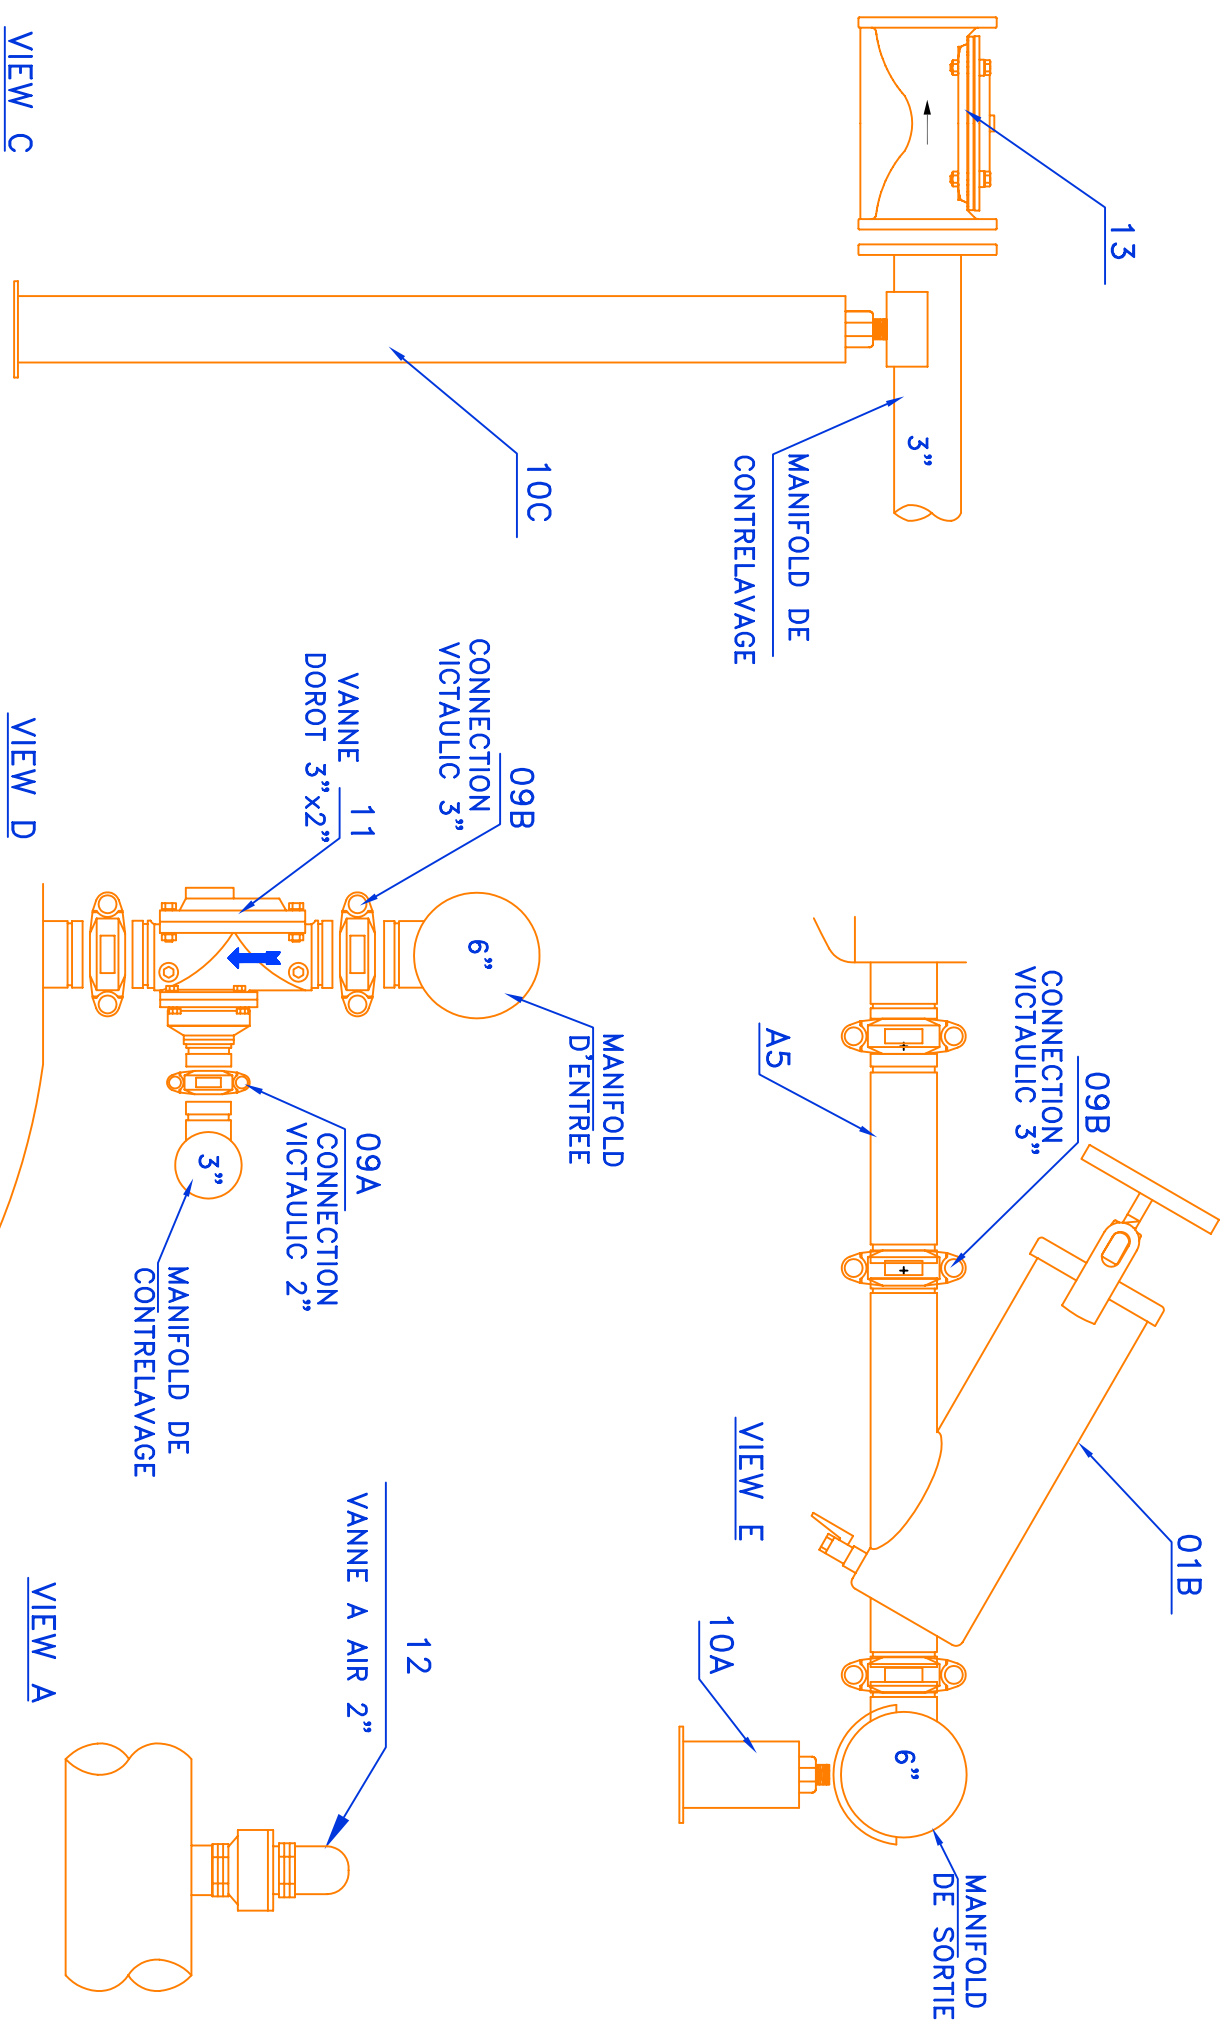

VIEW C

VIEW D

VIEW E

VIEW A



NETAFIM France, Quartier Battesti RN7 Palette 13100 LE THOLONET FRANCE Tel : 33 (0)4 42 66 83 53 Fax : +33 (0)4 42 66 87 86		NETAFIM France, LARISA HAIM ARYE	
WATER SOURCE:	INLET PRESSURE:	FLOW RATE	M / H
DRAWN:	CHECKED:	APPROVED:	CLIENT:
SCALE: N/A	COUNTRY:	DATE: 18.07.10	PROJECT: NETAFIM FRANCE
DISK: HAIM		DWG: 006650+5x330-NF	
PAGE	3 OF	5 PAGES	DWG. NAME: 5 X 36" +5 X F330