


SAP DESCRIPTION: **Station Sandstorm 4 x 36"**

SKU No. **71910-004005**

Maximum Flow Rate: 200 m³/h
 Recommended Flow Rate: 160 m³/h


Inlet Pressure: **8 Bar**

Sheet Size: **A4** Scale: **1.30**

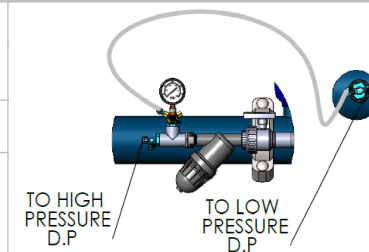

PROPRIETARY AND CONFIDENTIAL
 THE INFORMATION CONTAINED IN THIS DRAWING IS THE SOLE PROPERTY OF NETAFIM. ANY REPRODUCTION IN PART OR AS A WHOLE WITHOUT THE WRITTEN PERMISSION OF NETAFIM IS PROHIBITED

Designed By		
Drawn By	KEREM	28/11/2019
Checked By		
QA		
Sheet: 1	Of: 3	Rev. -

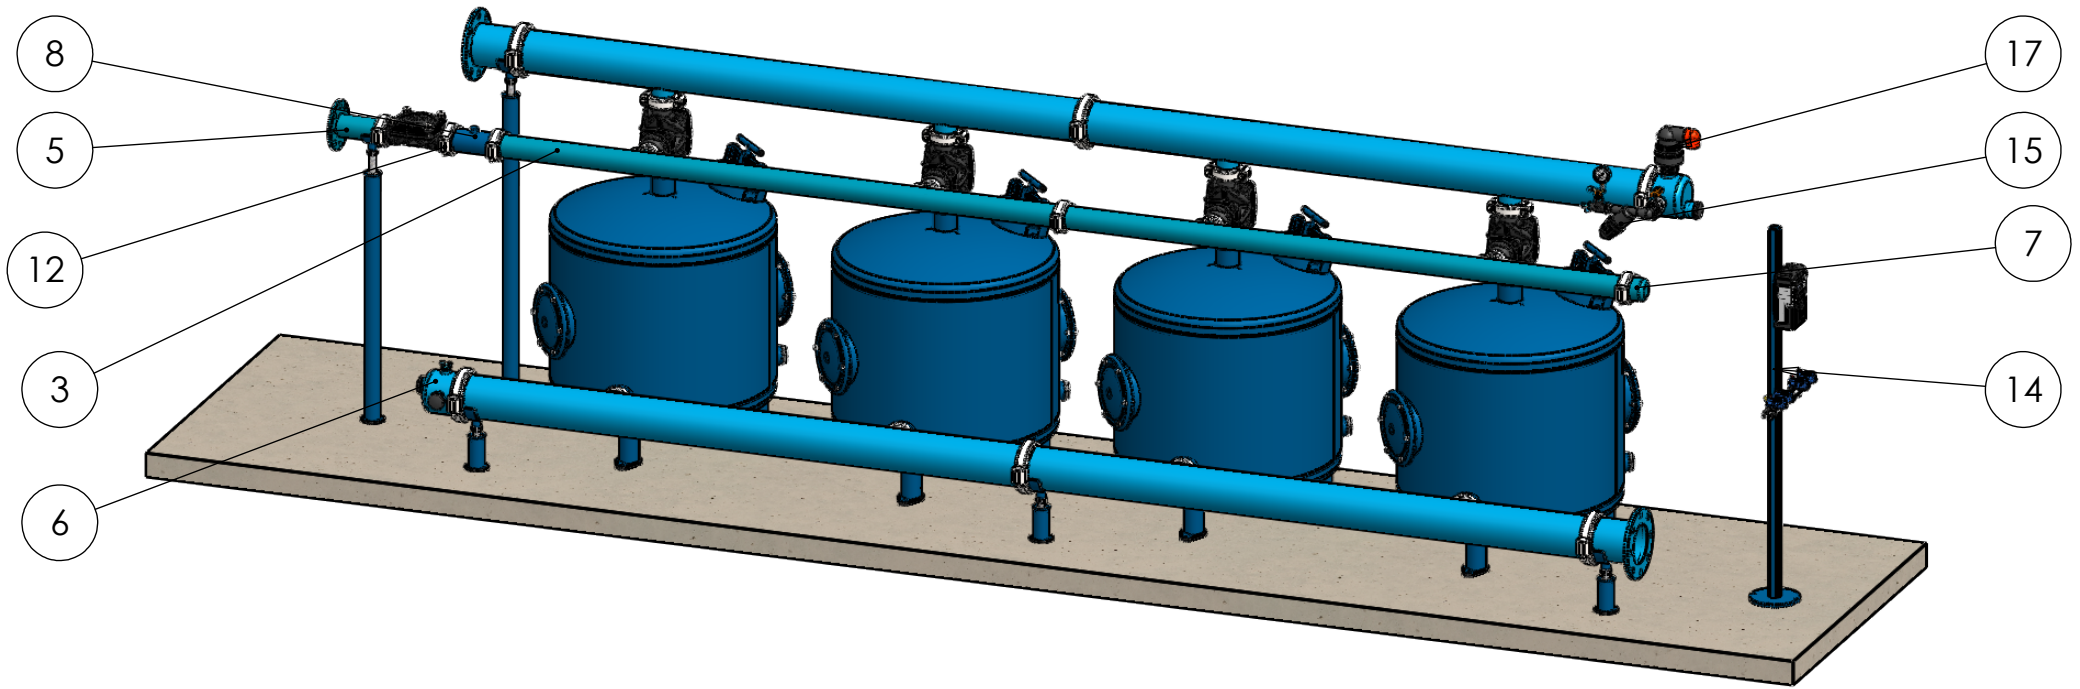

SAP DESCRIPTION: **Station Sandstorm 4 x 36"**

SKU No. **71910-004005**


Maximum Flow Rate: 200 m³/h

Recommended Flow Rate: 160 m³/h

Inlet Pressure: **8 Bar**

Sheet Size:
A4



Scale:
1:30

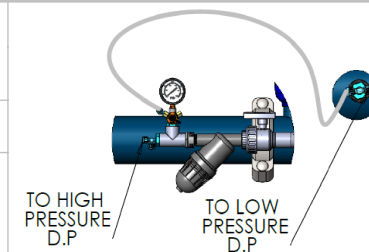


PROPRIETARY AND CONFIDENTIAL
THE INFORMATION CONTAINED IN THIS DRAWING IS THE SOLE PROPERTY OF NETAFIM. ANY REPRODUCTION IN PART OR AS A WHOLE WITHOUT THE WRITTEN PERMISSION OF NETAFIM IS PROHIBITED

Designed By		
Drawn By	KEREM	28/11/2019
Checked By		
QA		
Sheet: 2	Of: 3	Rev. -

ITEM NO.	SAP Description	SAP Cat. No.	QTY.
1	METAL DBL.CHA.PLUS 36"*3" VIC PN08	71910-010045	4
2	METAL MAN 6"*2 OUT*3" VIC F/30-36" TANK	71910-001710	4
3	METAL BF MAN 3"*2 OUT*2" VIC F/30-36" T	71910-001709	2
4	METAL TRANSITION 6" ISO FLANGE*VIC	71910-002011	2
5	METAL TRANSITION 3" ISO FLANGE*VIC	71910-002005	1
6	MET CUP 6"VIC W/2 OUT 2"BSP+1 OUT 1"BSP	71910-001803	2
7	METAL CUP 3" VIC	71910-001791	1
8	METAL NIPPLE 3"*200MM VIC/VIC+(3/4" BSP)	71910-008980	1
9	NET METAL B.F VALVE 3X2 STRAIGHT VIC	71600-006670	4
10	S100CI 3" FCV+ORIFICE 20"-36"	71600-003417	1
11	VICTAULIC COUPLING 2" ONE BOLT	71910-002500	4
12	VICTAULIC COUPLING 3" ONE BOLT	71910-002501	17
13	VICTAULIC COUPLING 6" TWO BOLT	71910-002503	6
14	Control Stand	71910-000100	1
15	CONTROL KIT FOR MEDIA FILTER - BSP	37090-009600	1
16	AQUATIVE BRACKET DC 4 SOL-CONF.2	35500-000712	1
17	BARAK PLASTIC BASE 2" DG-010 (BSPT) NFR	70500-001180	1
18	SUPPORT LEG 6"-200MM	71910-001909	3
19	SUPPORT LEG 6"-1400MM	71910-001960	2
20	SUPPORT LEG 3"-1100MM	71910-001891	2
21	FLUSHING CONTR. DC 6 OUT.+DP SENS.	73240-003179	1
22	PE 8MM W/1 RED STRIPE - 100M	40000-013000	1
23	ACCESS KIT FOR METAL 20"/24" 4"+3" GASK.	37090-009730	1
24	POWER SUPPLY 100-240VAC/12VDC	73240-007240	1

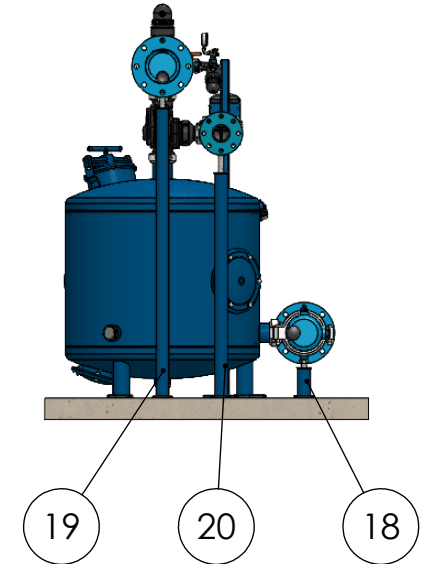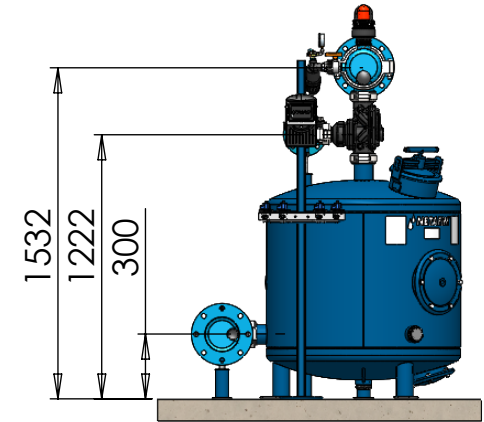

SAP DESCRIPTION: Station Sandstorm 4 x 36"		 <p>PROPRIETARY AND CONFIDENTIAL THE INFORMATION CONTAINED IN THIS DRAWING IS THE SOLE PROPERTY OF NETAFIM. ANY REPRODUCTION IN PART OR AS A WHOLE WITHOUT THE WRITTEN PERMISSION OF NETAFIM IS PROHIBITED</p>
SKU No.	71910-004005	
Maximum Flow Rate:	200 m ³ /h	Designed By
Recommended Flow Rate:	160 m ³ /h	Drawn By
Inlet Pressure:	8 Bar	Checked By
Sheet Size:	Scale:	QA
A4	1:35	Sheet: 3 Of: 3 Rev. -

